


東側立面图 S=1:100

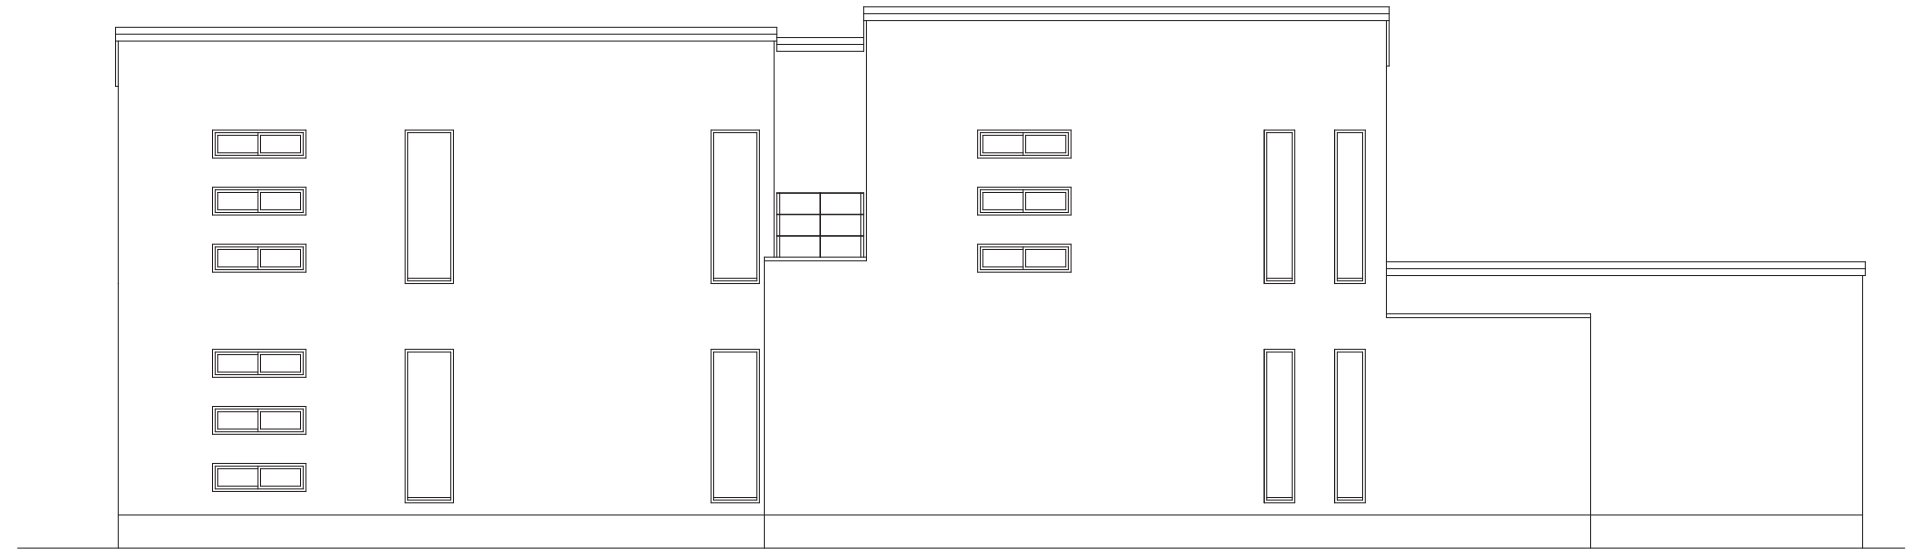

北側立面图 S=1:100



西側立面图 S=1:100



南側立面图 S=1:100